



2階平面図

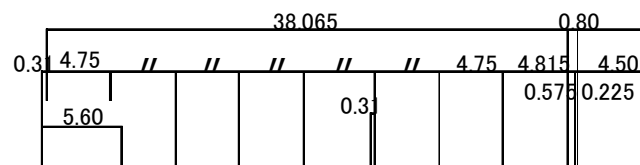

⑭

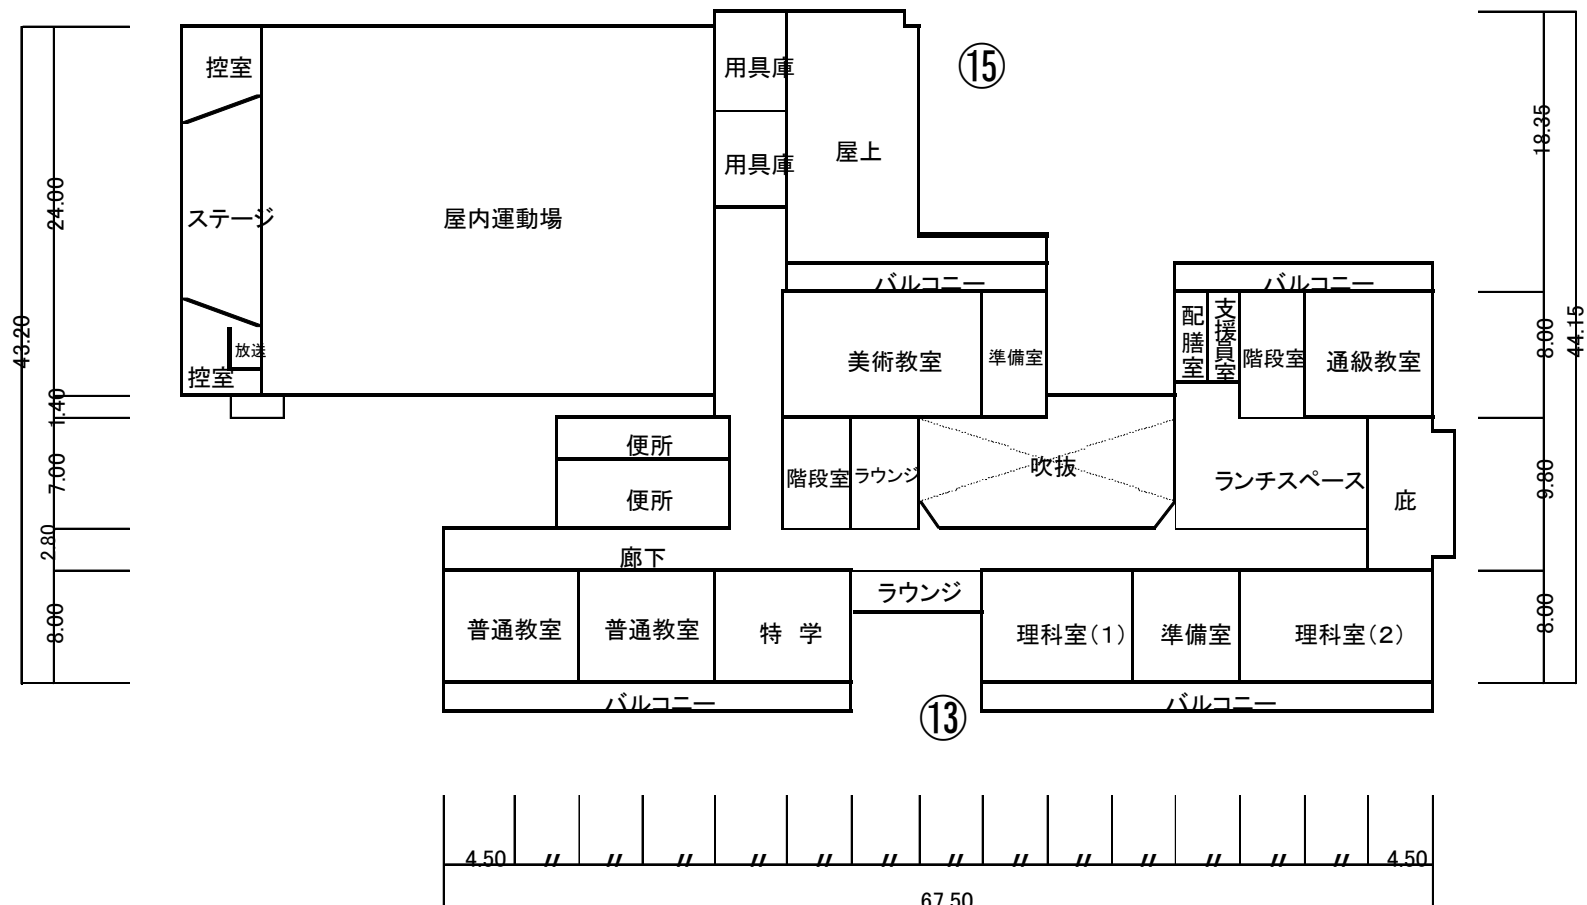

⑬